


**NE ARATA ROAD  
TYPICAL CROSS SECTION**  
NOT TO SCALE

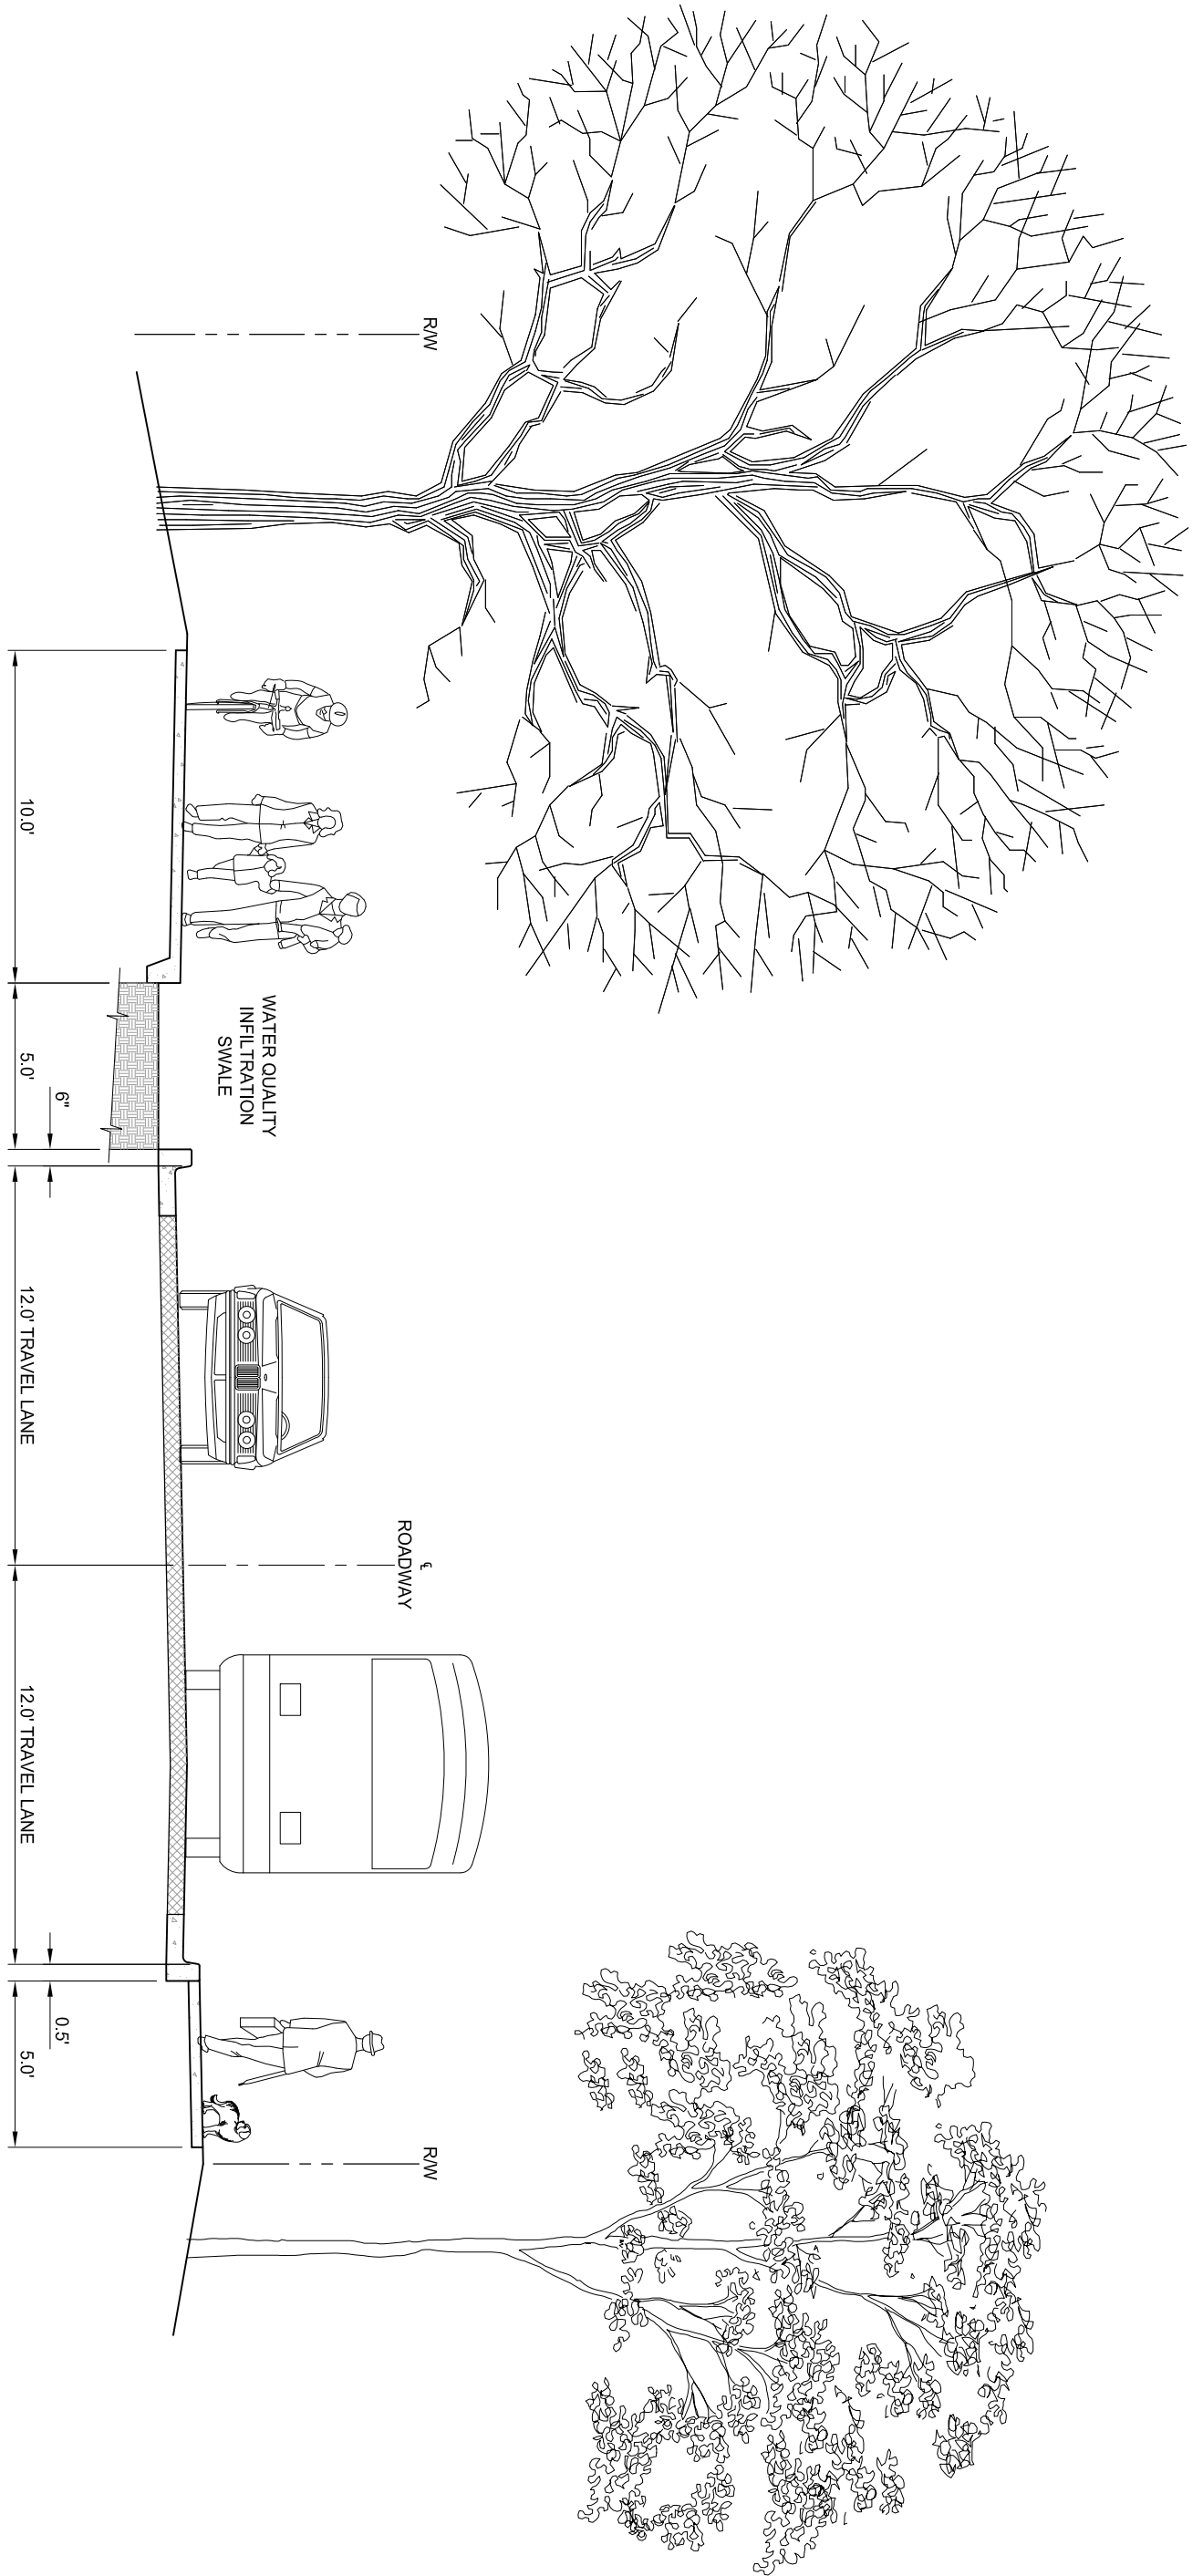

**PRELIMINARY ONLY**  
DATE PLOTTED: Feb 04, 2014 - 2:13pm  
NOT FOR CONSTRUCTION

REVISIONS	
DATE:	
.	.
.	.
.	.
.	.

DESIGNED BY:  
SLF  
DRAFTED BY:  
RFD  
CHECKED BY:  
BSV

**MULTNOMAH COUNTY**  
DEPARTMENT OF COMMUNITY SERVICES  
LAND USE AND TRANSPORTATION PROGRAM  
1620 S.E. 190th AVE.  
PORTLAND, ORE. 97233-5999

**BRIAN S. VINCENT P.E.** COUNTY ENGINEER

TYPICAL ROADWAY SECTIONS  
**NE ARATA ROAD**  
FROM NE 223RD AVENUE TO NE 238TH DRIVE  
STREET IMPROVEMENTS

DATE: FEBRUARY 2014      SCALE: NONE

SHEET NO.  
**S-1**