



NE WOOD VILLAGE BOULEVARD
TYPICAL CROSS SECTION
 NOT TO SCALE

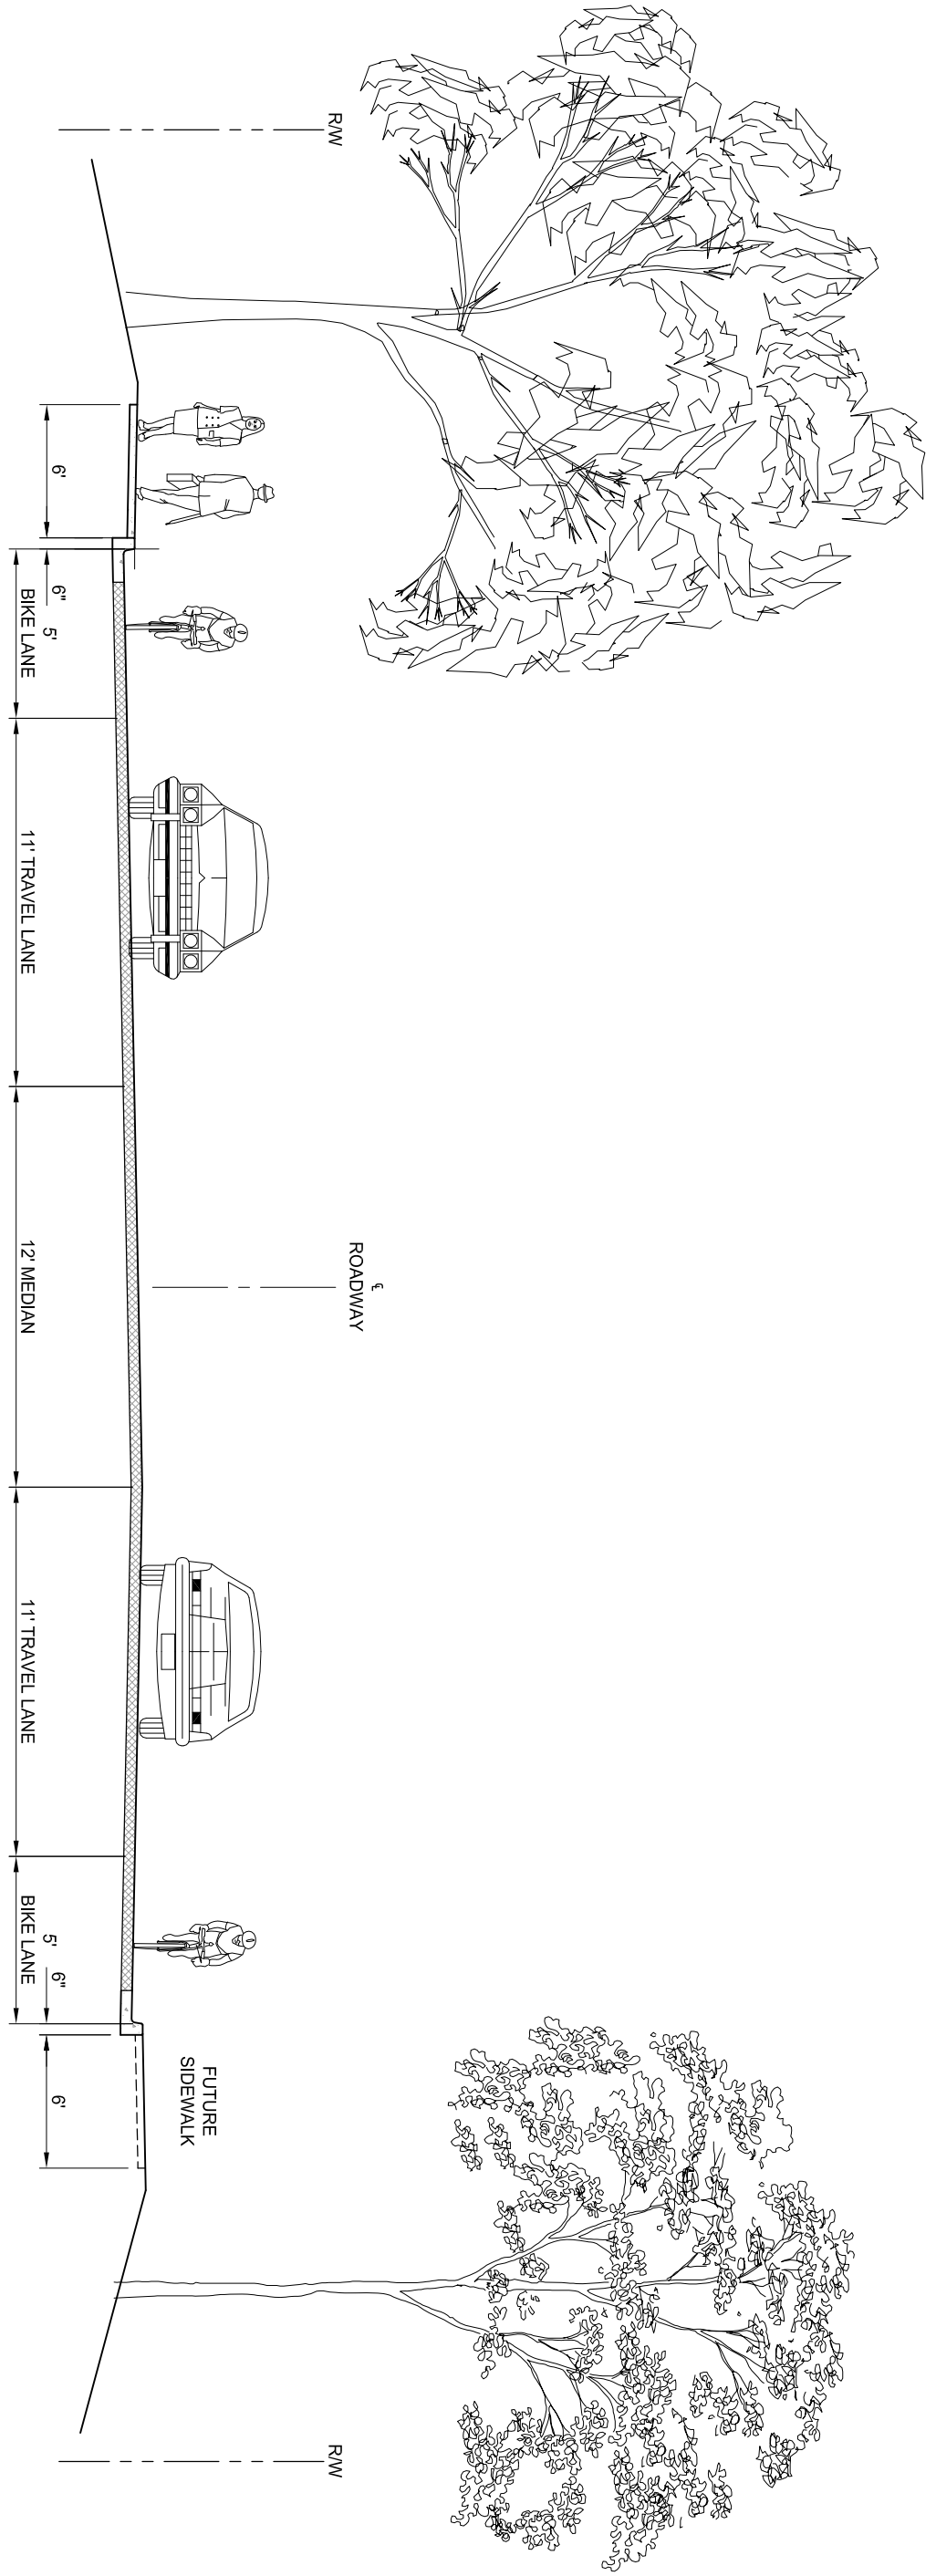

PRELIMINARY ONLY
 DATE PLOTTED: FEB 04, 2014 - 3:38PM
NOT FOR CONSTRUCTION

REVISIONS	
DATE:	
.	.
.	.
.	.
.	.

DESIGNED BY: SLF
 DRAFTED BY: RFD
 CHECKED BY: BSV



MULTNOMAH COUNTY
 DEPARTMENT OF COMMUNITY SERVICES
 LAND USE AND TRANSPORTATION PROGRAM
 1620 S.E. 190th AVE.
 PORTLAND, ORE. 97233-5999

BRIAN S. VINCENT P.E. COUNTY ENGINEER

TYPICAL ROADWAY SECTIONS
NE ARATA ROAD
 FROM NE 223RD AVENUE TO NE 238TH DRIVE
STREET IMPROVEMENTS

DATE: FEBRUARY 2014 SCALE: NONE

SHEET NO.
S-2